



ROOF PLAN SCALE: 1/8" = 1' - 0"

ROOF VENT CALCULATIONS:				(LOMANCO 770D VENT (140 SQ IN))	
FIRST FLOOR	SECOND FLOOR		FIRST FLOOR	SECOND FLOOR	
922	1180	/ 300	3.07	3.93	NFA TOTAL
3.07	3.93	/ 2	1.53	1.96	NFA INTAKE / NFA EXHAUST
1.53	1.96	X 144	221.28	283.2	SQ. IN. VENTING REQ.
221.28	283.2	/140	1.58	2.02	VENTS REQ
			2	3	INSTALLED VENTS



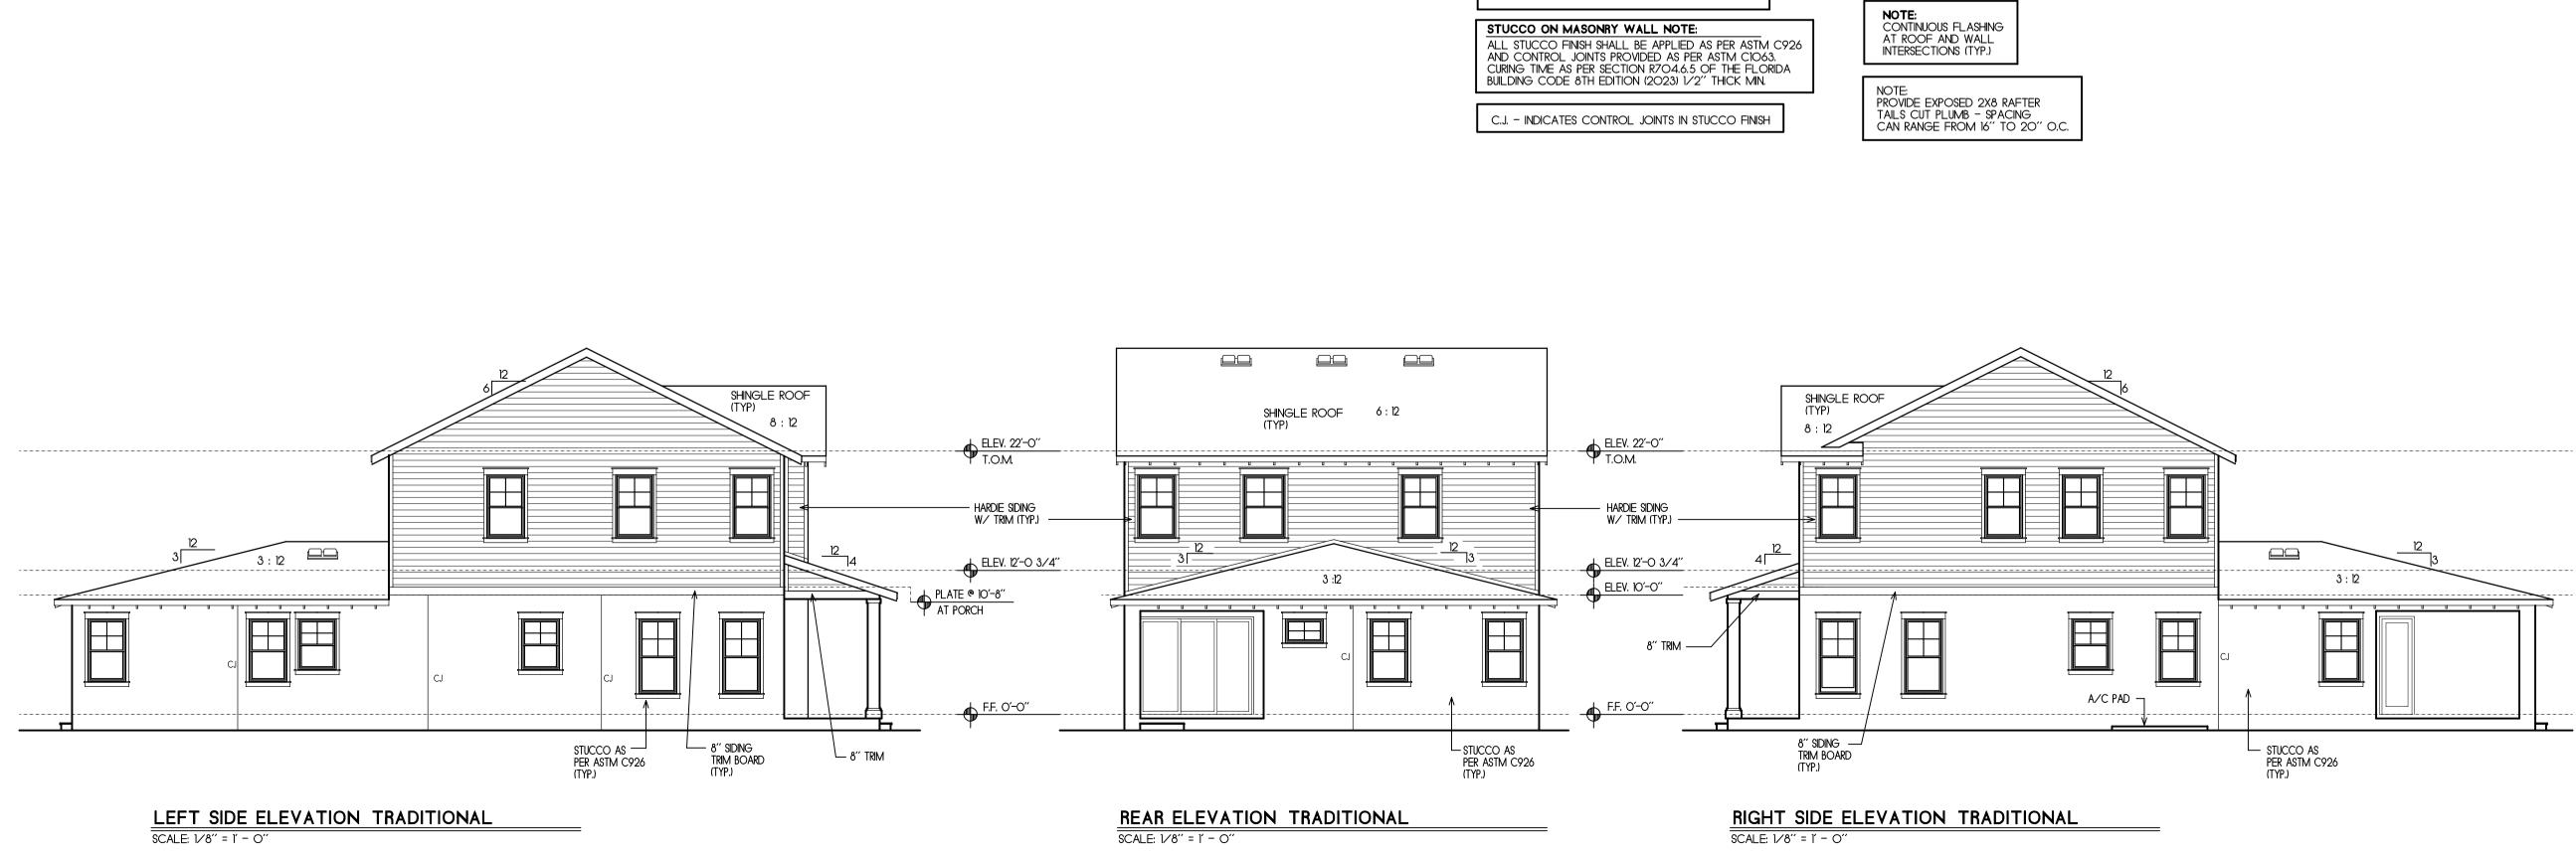

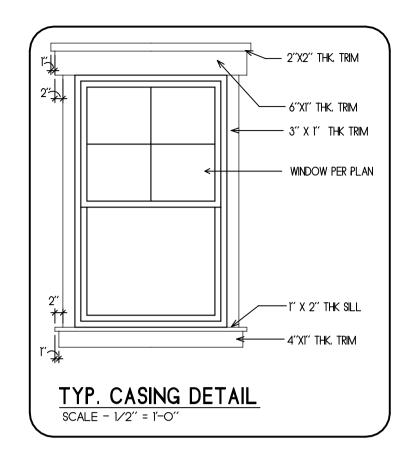

FRONT ELEVATION TRADITIONAL SCALE: 1⁄4″ = 1′ - 0″

STUCCO ON FRAMED WALL NOTE: EXTERIOR FINISH CONSISTING OF CEMENTIOUS FINISH AS PER ASTM C926 OVER METAL LATH BACKED WITH 15# FELT OVER "FORTIFIBER" OR "TYVEK" HOUSE WRAP.

BANDING NOTE:

RETURN BANDING BY 2'-O" AT SIDES (TYP. U.N.O.) COLUMNS WILL HAVE BANDING ON ALL SIDES (WHEN APPLICABLE)

